

TOWNSHIP OF MAPLEWOOD



ORDINANCE

# 2777-15

AN ORDINANCE  
TO AMEND  
ORDINANCE 2714-13  
ENTITLED  
"AN ORDINANCE  
TO AMEND CHAPTER 257  
OF THE CODE OF THE TOWNSHIP OF MAPLEWOOD  
ENTITLED  
Vehicles and Traffic"

*"Interpretive Statement"*

*This ordinance will amend the overlay zone for Merchant Permit Parking in the Springfield Avenue area.*

**WHEREAS**, the Maplewood Township Committee passed Ordinance #2714-13 establishing an overlay zone for Merchant Permit Parking in the Springfield Avenue area; and

**WHEREAS**, the Maplewood Fire Department has made a recommendation that Merchant Permit Parking on Boyden Parkway be changed; and

**WHEREAS**, it is in the best interests of the Township to follow the request of the Maplewood Fire Department.

**NOW, THEREFORE, BE IT ORDAINED**, by the Township Committee of the Township of Maplewood, County of Essex, State of New Jersey, that Chapter 257 of the Code of the Township of Maplewood entitled Vehicles and Traffic be amended as follows:

**FIRST:** Parking Spaces as delineated on the attached map shall be designated for nonexclusive Merchant Permit Parking and will be available on a "first come first serve" basis. Copies of the attached map shall be kept on file at the office of the Township Engineer for review.

**SECOND: Severability**

If any section, paragraph, subparagraph, clause or provision of this Ordinance shall be adjudged invalid, such adjudication shall apply only to the specific section, paragraph,

subparagraph, clause or provision so adjudged and the remainder of the Ordinance shall be deemed valid and effective.

**FOURTH: Repeal of Prior Ordinances**

Ordinances or parts of Ordinances inconsistent with the provisions of this Ordinance be and the same are hereby repealed to the extent of any such inconsistencies.


**FIFTH: Effective Date**

This Ordinance shall take effect after final passage and publication and as provided by law.

**PUBLIC NOTICE** is hereby given that the foregoing proposed Ordinance was introduced and read by title at a meeting of the Township Committee of the Township of Maplewood, held on March 17, 2015, and that the Township Committee met again on April 7, 2015, at the Municipal Building, 574 Valley Street, Maplewood, New Jersey, at which time and place the Township Committee held a hearing and proceeded to consider the said Ordinance on final reading and final passage.

---

**ELIZABETH J. FRITZEN, R.M.C.**  
Township Clerk

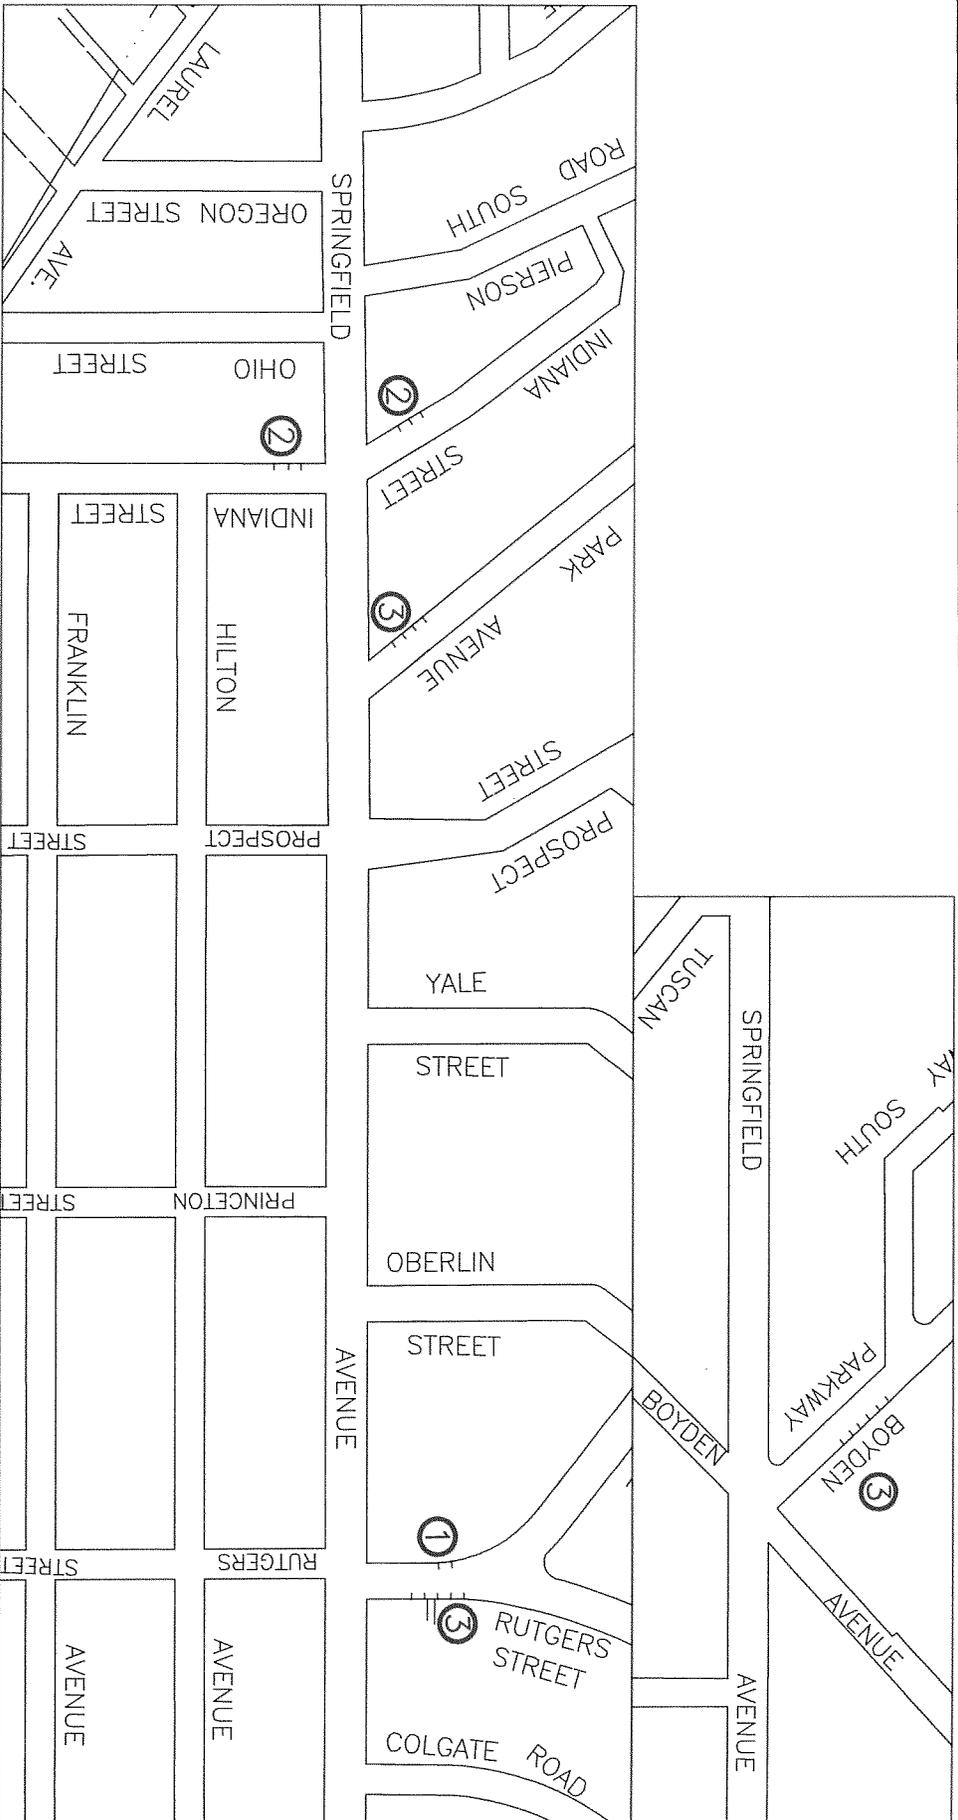

**APPROX. GRAPHIC SCALE**

( IN FEET )

1 inch = 200 ft. +/-

NO.	DATE	REV.	DESCRIPTION
2	5/29/12	TM	REV. BOYDEN
1	5/29/12	TM	REV. PARK AND BOYDEN



**TOWNSHIP of MAPLEWOOD**  
 ESSEX COUNTY, NEW JERSEY  
 574 Valley Street, Maplewood, NJ 07040  
 973/7828120

**MERCHANT PARKING OVERLAY**  
 SPRINGFIELD AVENUE

SCALE : 1"=200'  
 DATE : 01/14/12

DRAWN BY : TM  
 CHECKED BY : TM

SHEET : 1  
 FILE NO.

① NUMBER OF MERCHANT PARKING STALLS